




1 TREE PLANTING DETAIL NOT TO SCALE

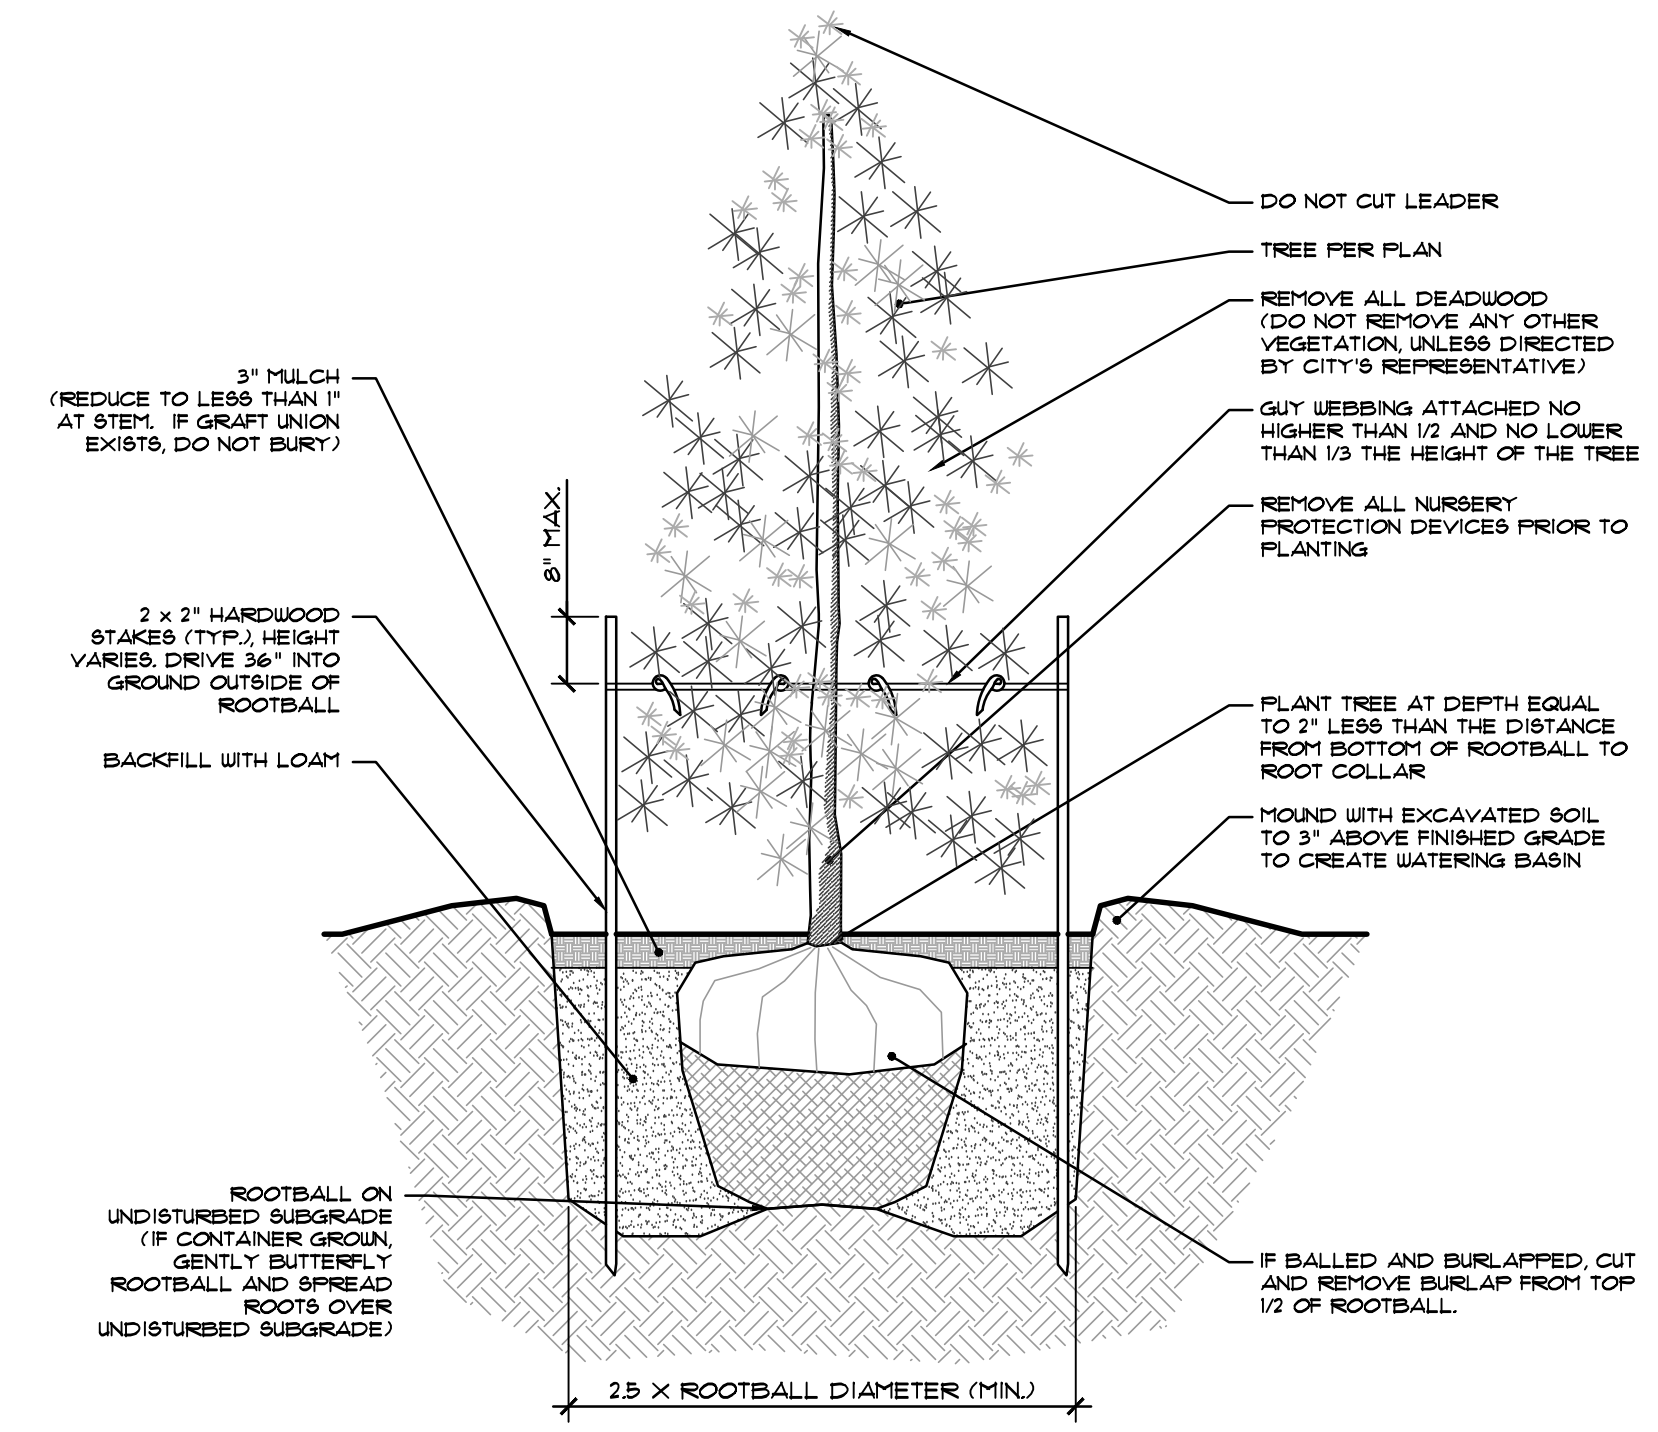


2 EVERGREEN PLANTING DETAIL NOT TO SCALE

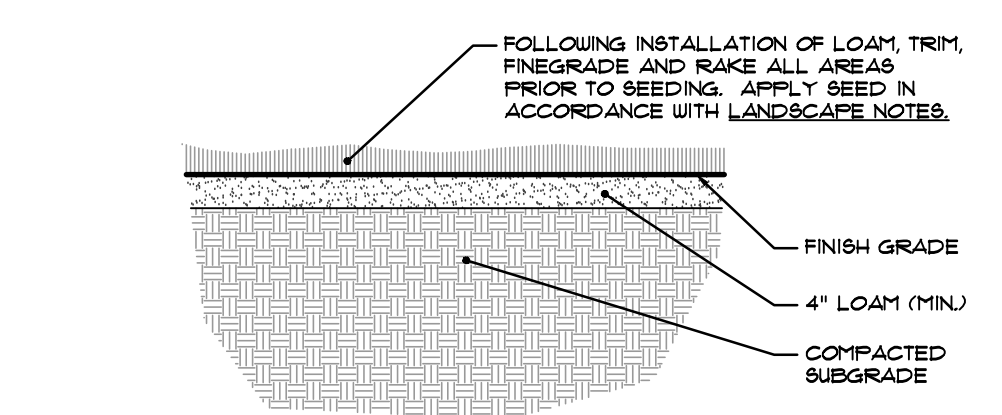

3 LOAM AND SEED NOT TO SCALE

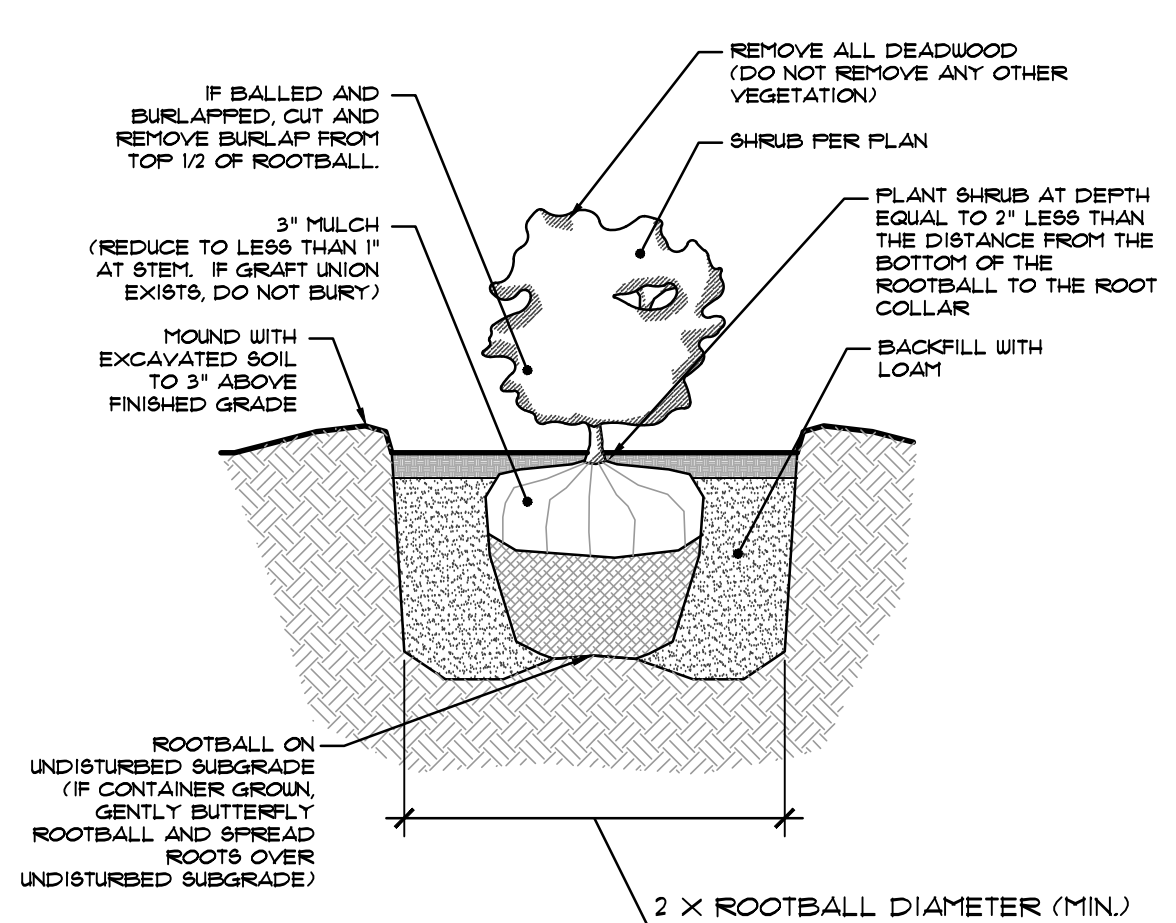

4 SHRUB PLANTING DETAIL NOT TO SCALE

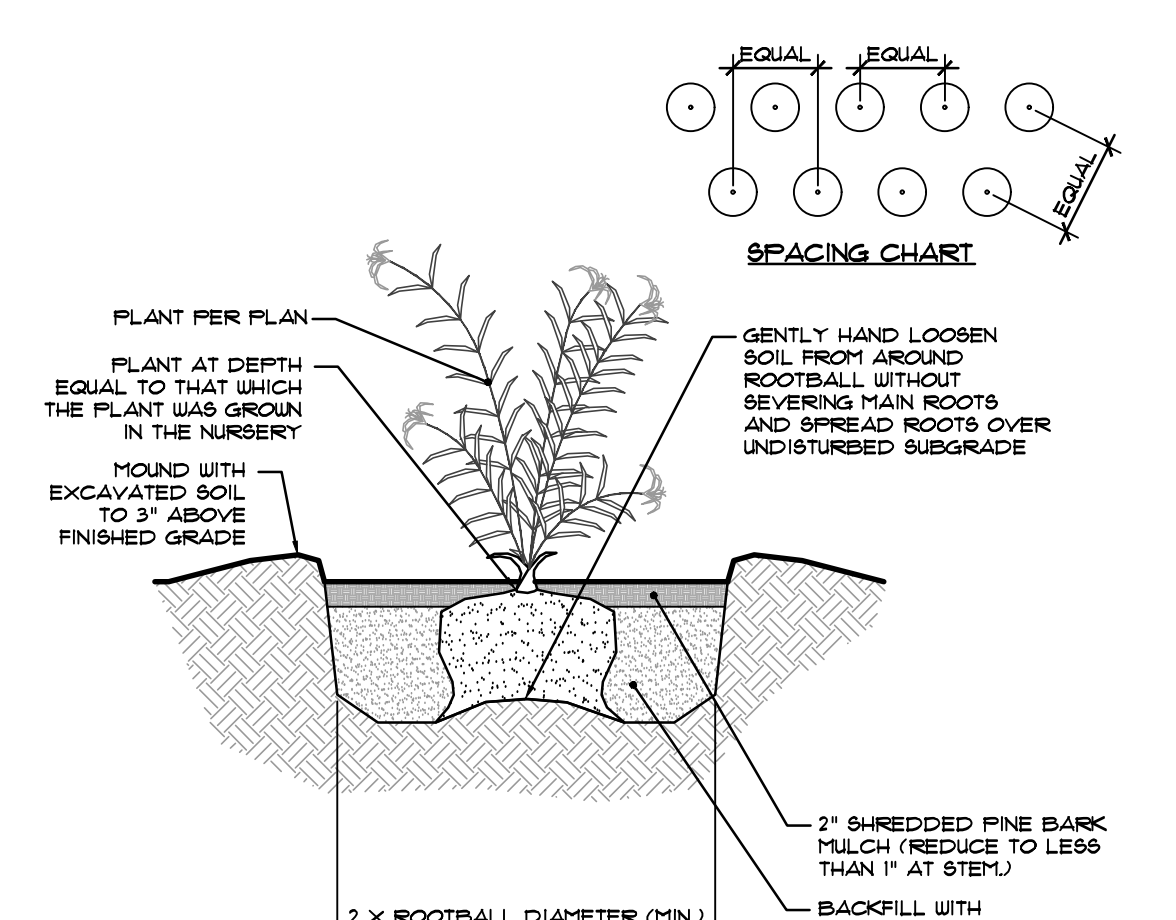

5 PERENNIAL/GROUND COVER PLANTING DETAIL NOT TO SCALE

REVISION HISTORY:

DATE	REVISION

REFERENCES:

East Point

Map 203, Block 1, Lot 4 &
Map 303, Block 13, Lots 4 & 5
Roger Williams Avenue
East Providence, RI

Owner/Prepared For:
Nobel Development, LLC
10 Green Street
Providence, RI 02903

Kevin M. Alverson
LANDSCAPE ARCHITECTURE
360 Annaquatucket Road 401-338-0044
Wickford, RI 02852 KevinMAlversonLA.com



Landscape Notes and Details 2

Project #: 2.291.316	Sheet 5 of 5
Scale: As Shown	L-5
Drawn By: KMA	
Checked By: KMA	
Date: April 22, 2021	ISSUED FOR PERMITTING